



2.10.7 | pom. us
20 m² | terakot:

2.10.6 | pom. usługowe
40 m² | terakota

2.6.12 | personel
13 m² | Gzzeb. dem.

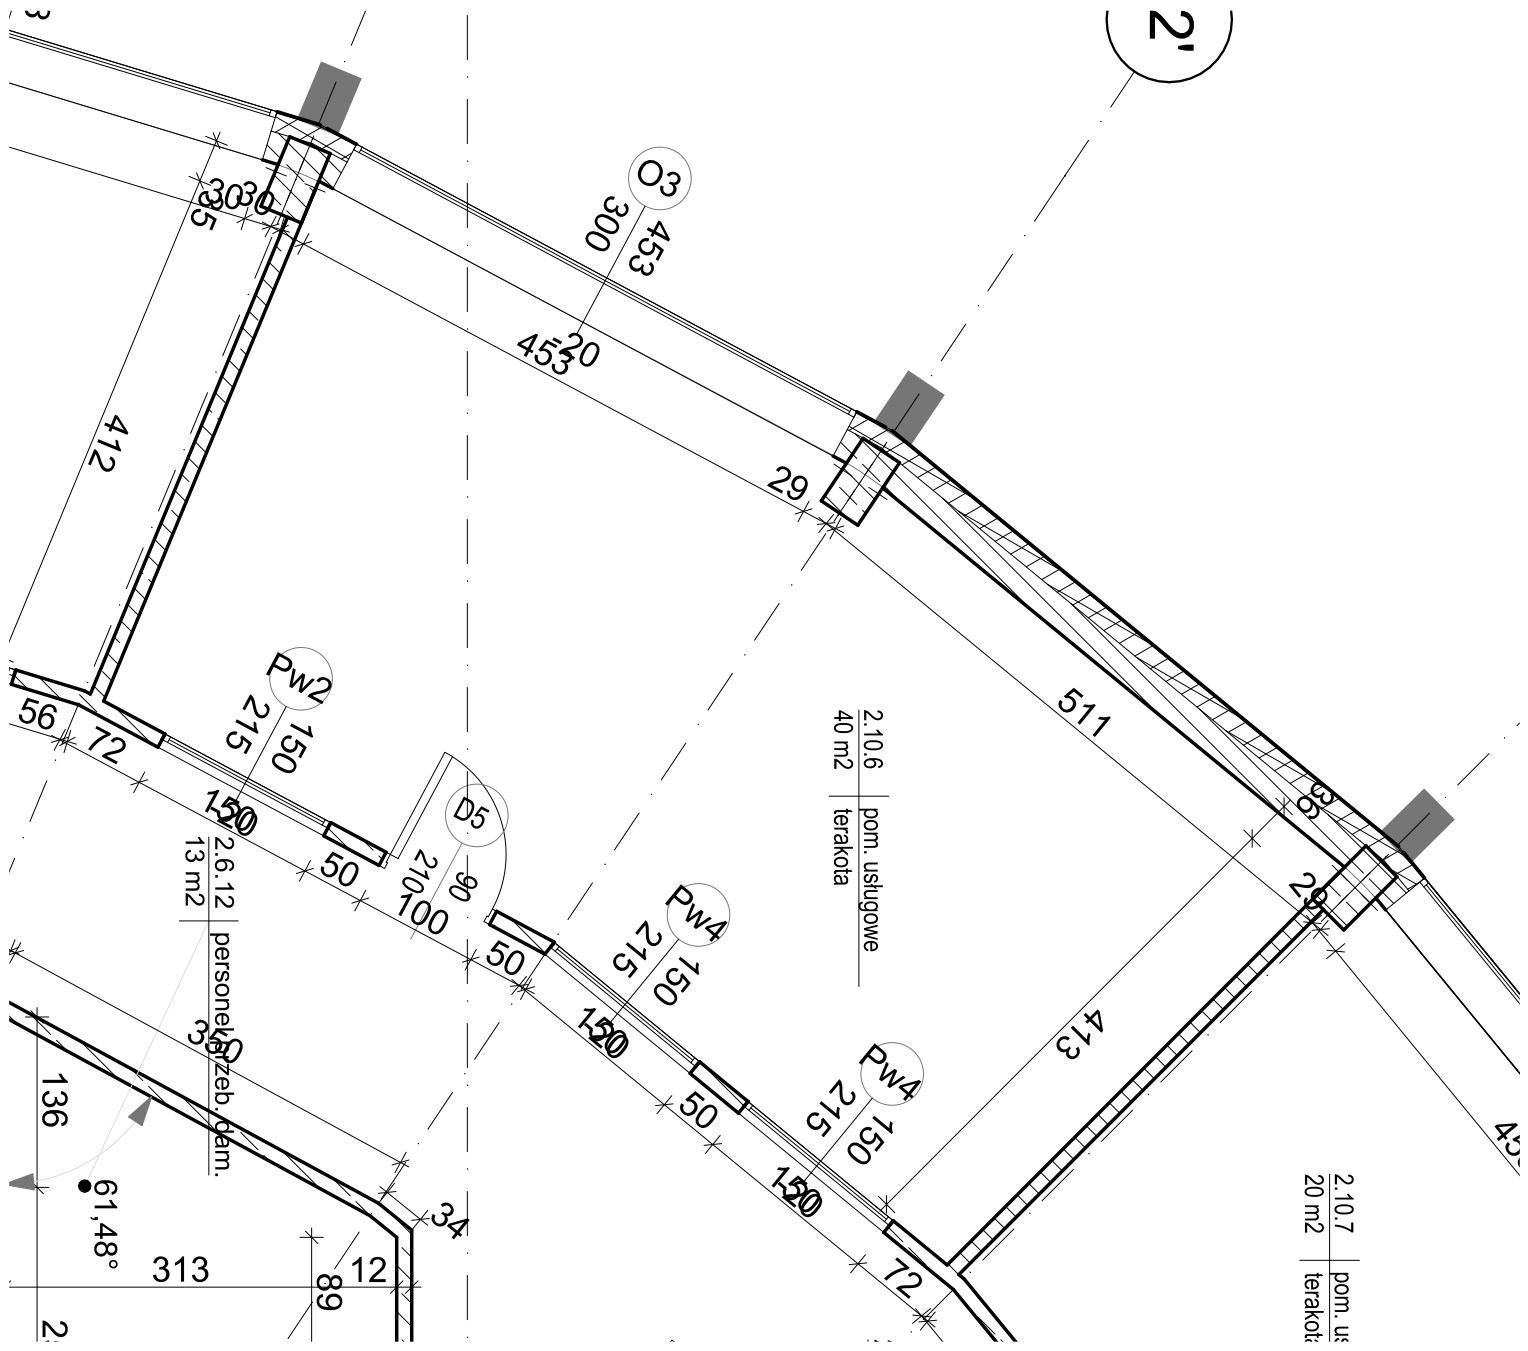

2'

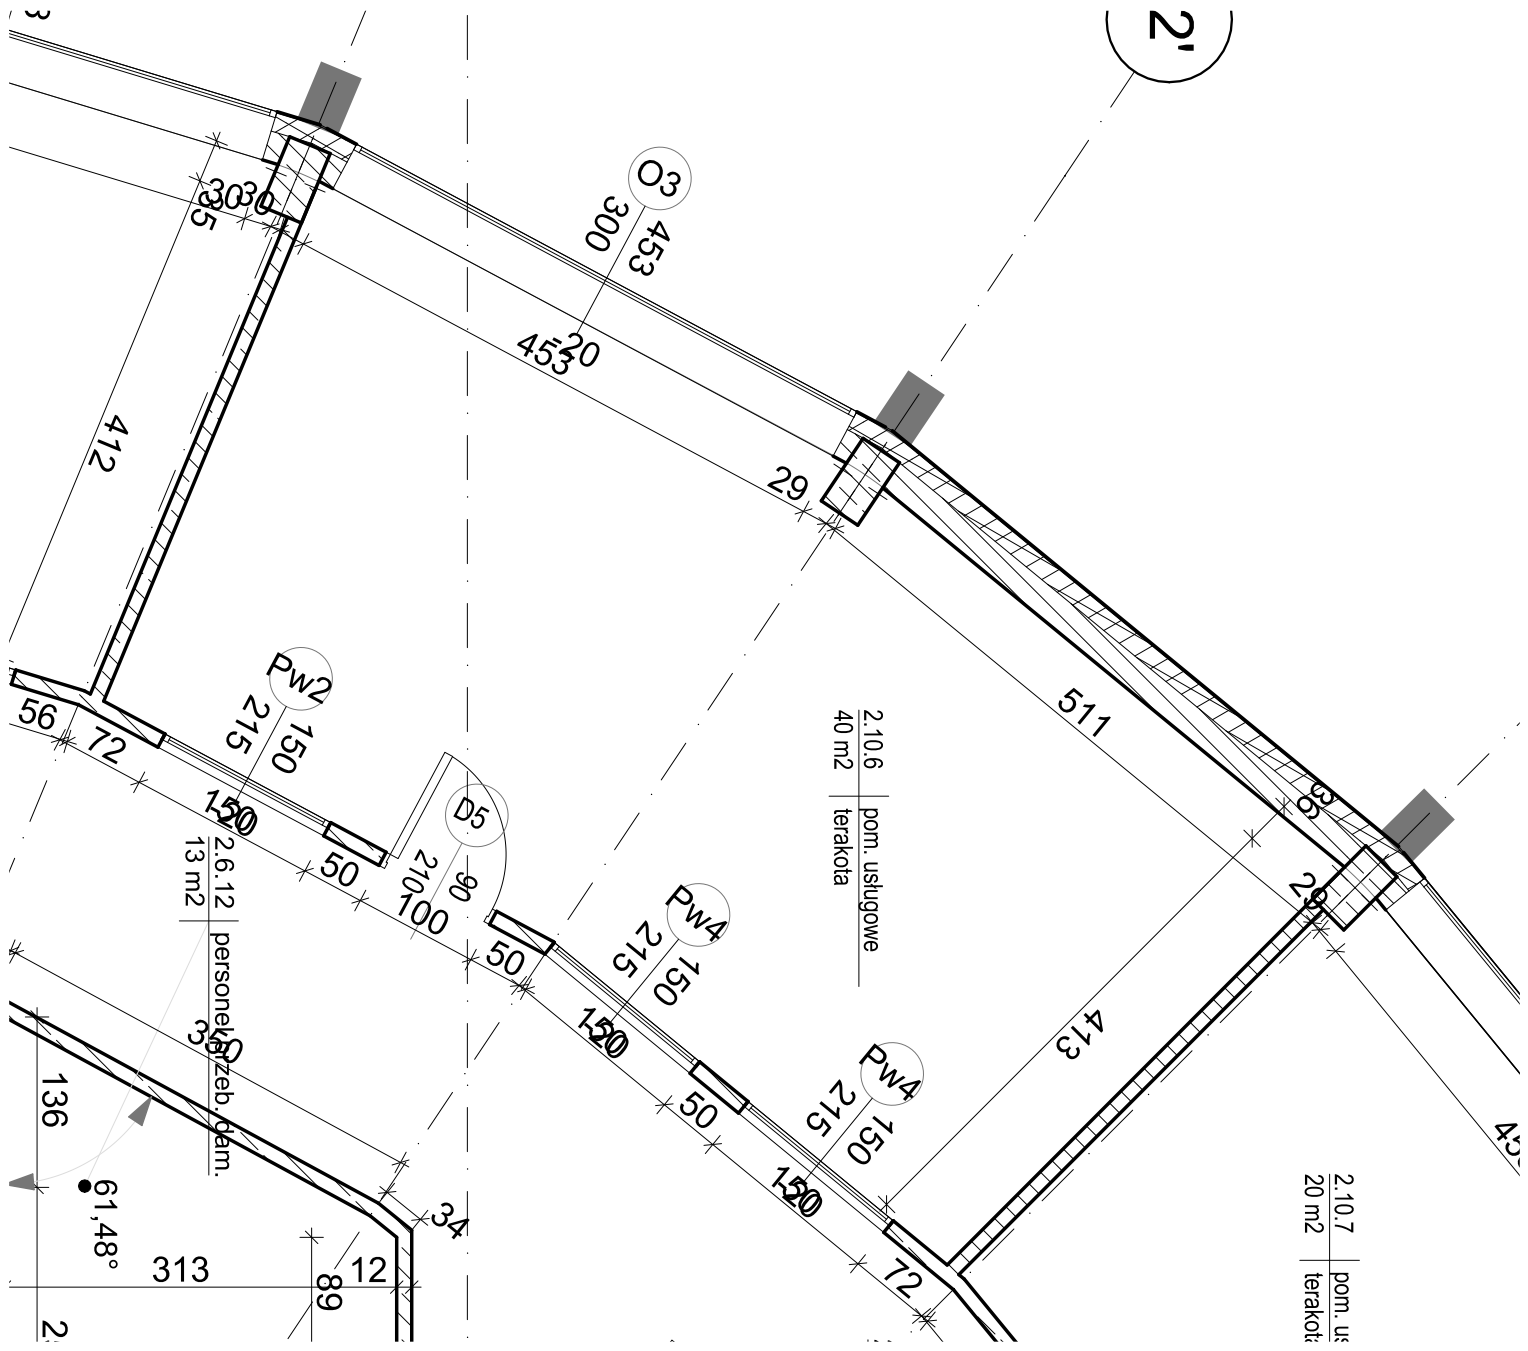

2.

